

DUKE ELLINGTON SCHOOL OF THE ARTS

1680 35th Street NW
Washington, DC 20007

Government of the District of Columbia
Department of General Services


2000 14th St. NW
Washington, DC 20009
202 698 7763

FINAL/ PERMIT SUBMISSION FOR REVIEW AGENCIES
Commission of Fine Arts / DC Historic Preservation Review Board

FEBRUARY 04, 2016

GCS SIGAL LLC
A JOINT VENTURE

LBA GCS

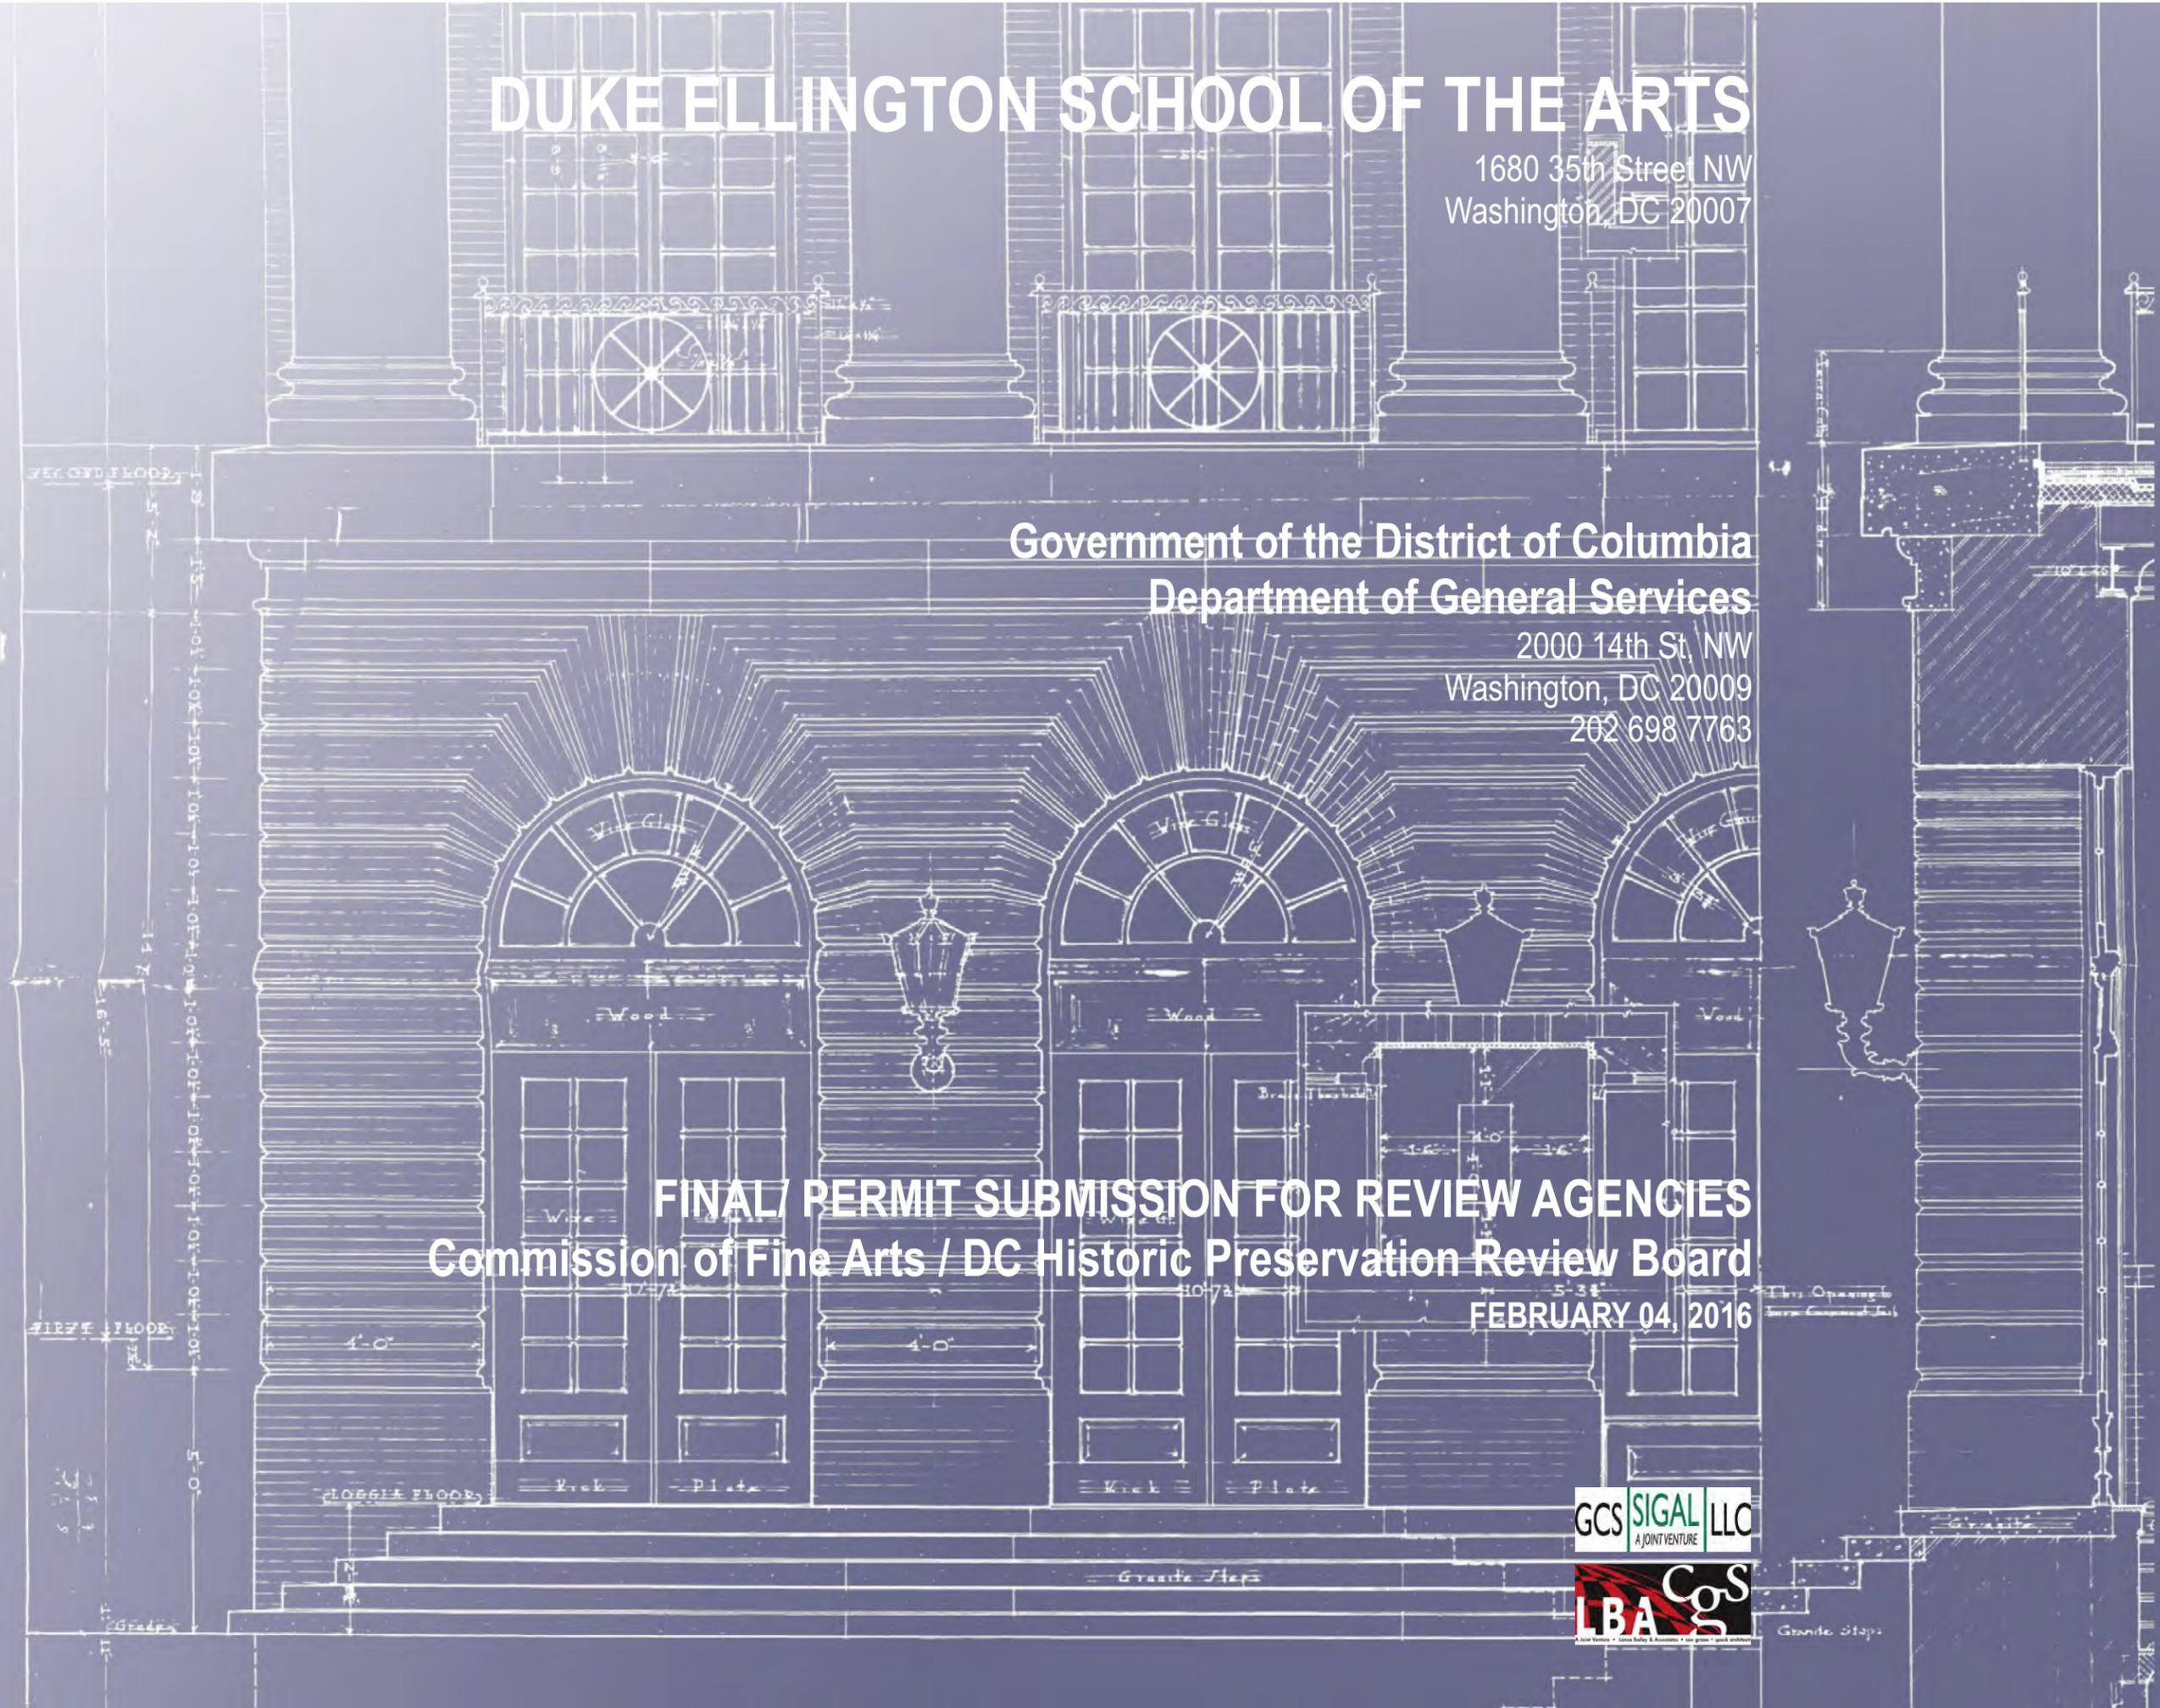

LANDSCAPE SITE PLAN



DUKE ELLINGTON
SCHOOL OF THE ARTS
MODERNIZATION



- TURF GRASS PLANTING
- GROUND COVER PLANTING 1
- GROUND COVER PLANTING 2
- GROUND COVER PLANTING 3
- GROUND COVER PLANTING 4
- SHRUB AND PERENNIAL PLANTING
- EXISTING DECIDUOUS TREE TO REMAIN
- NEW DECIDUOUS TREE
- NEW EVERGREEN TREE
- NEW FLOWERING TREE

Final/ Permit Submission for Review
Agencies

LANDSCAPE SITE
PLAN



PREVIOUSLY SUBMITTED SITE PLAN



Key

1	Main Entrance
2	Performance Entrance
3	Parking Garage Entrance
4	Small Performance Entrance
5	Fitness Center Entrance
6	Loading Dock
7	Trash/Recycling
8	Drop-Off
9	Visitor's Parking Lot
10	Amphitheater
11	Ellington Lawn
12	Terrace



DUKE ELLINGTON
SCHOOL OF THE ARTS
MODERNIZATION


Final/ Permit Submission for Review
Agencies

PREVIOUSLY
SUBMITTED SITE
PLAN
16

GCS|SIGAL|LLC
A JOINT VENTURE



SITE PLAN

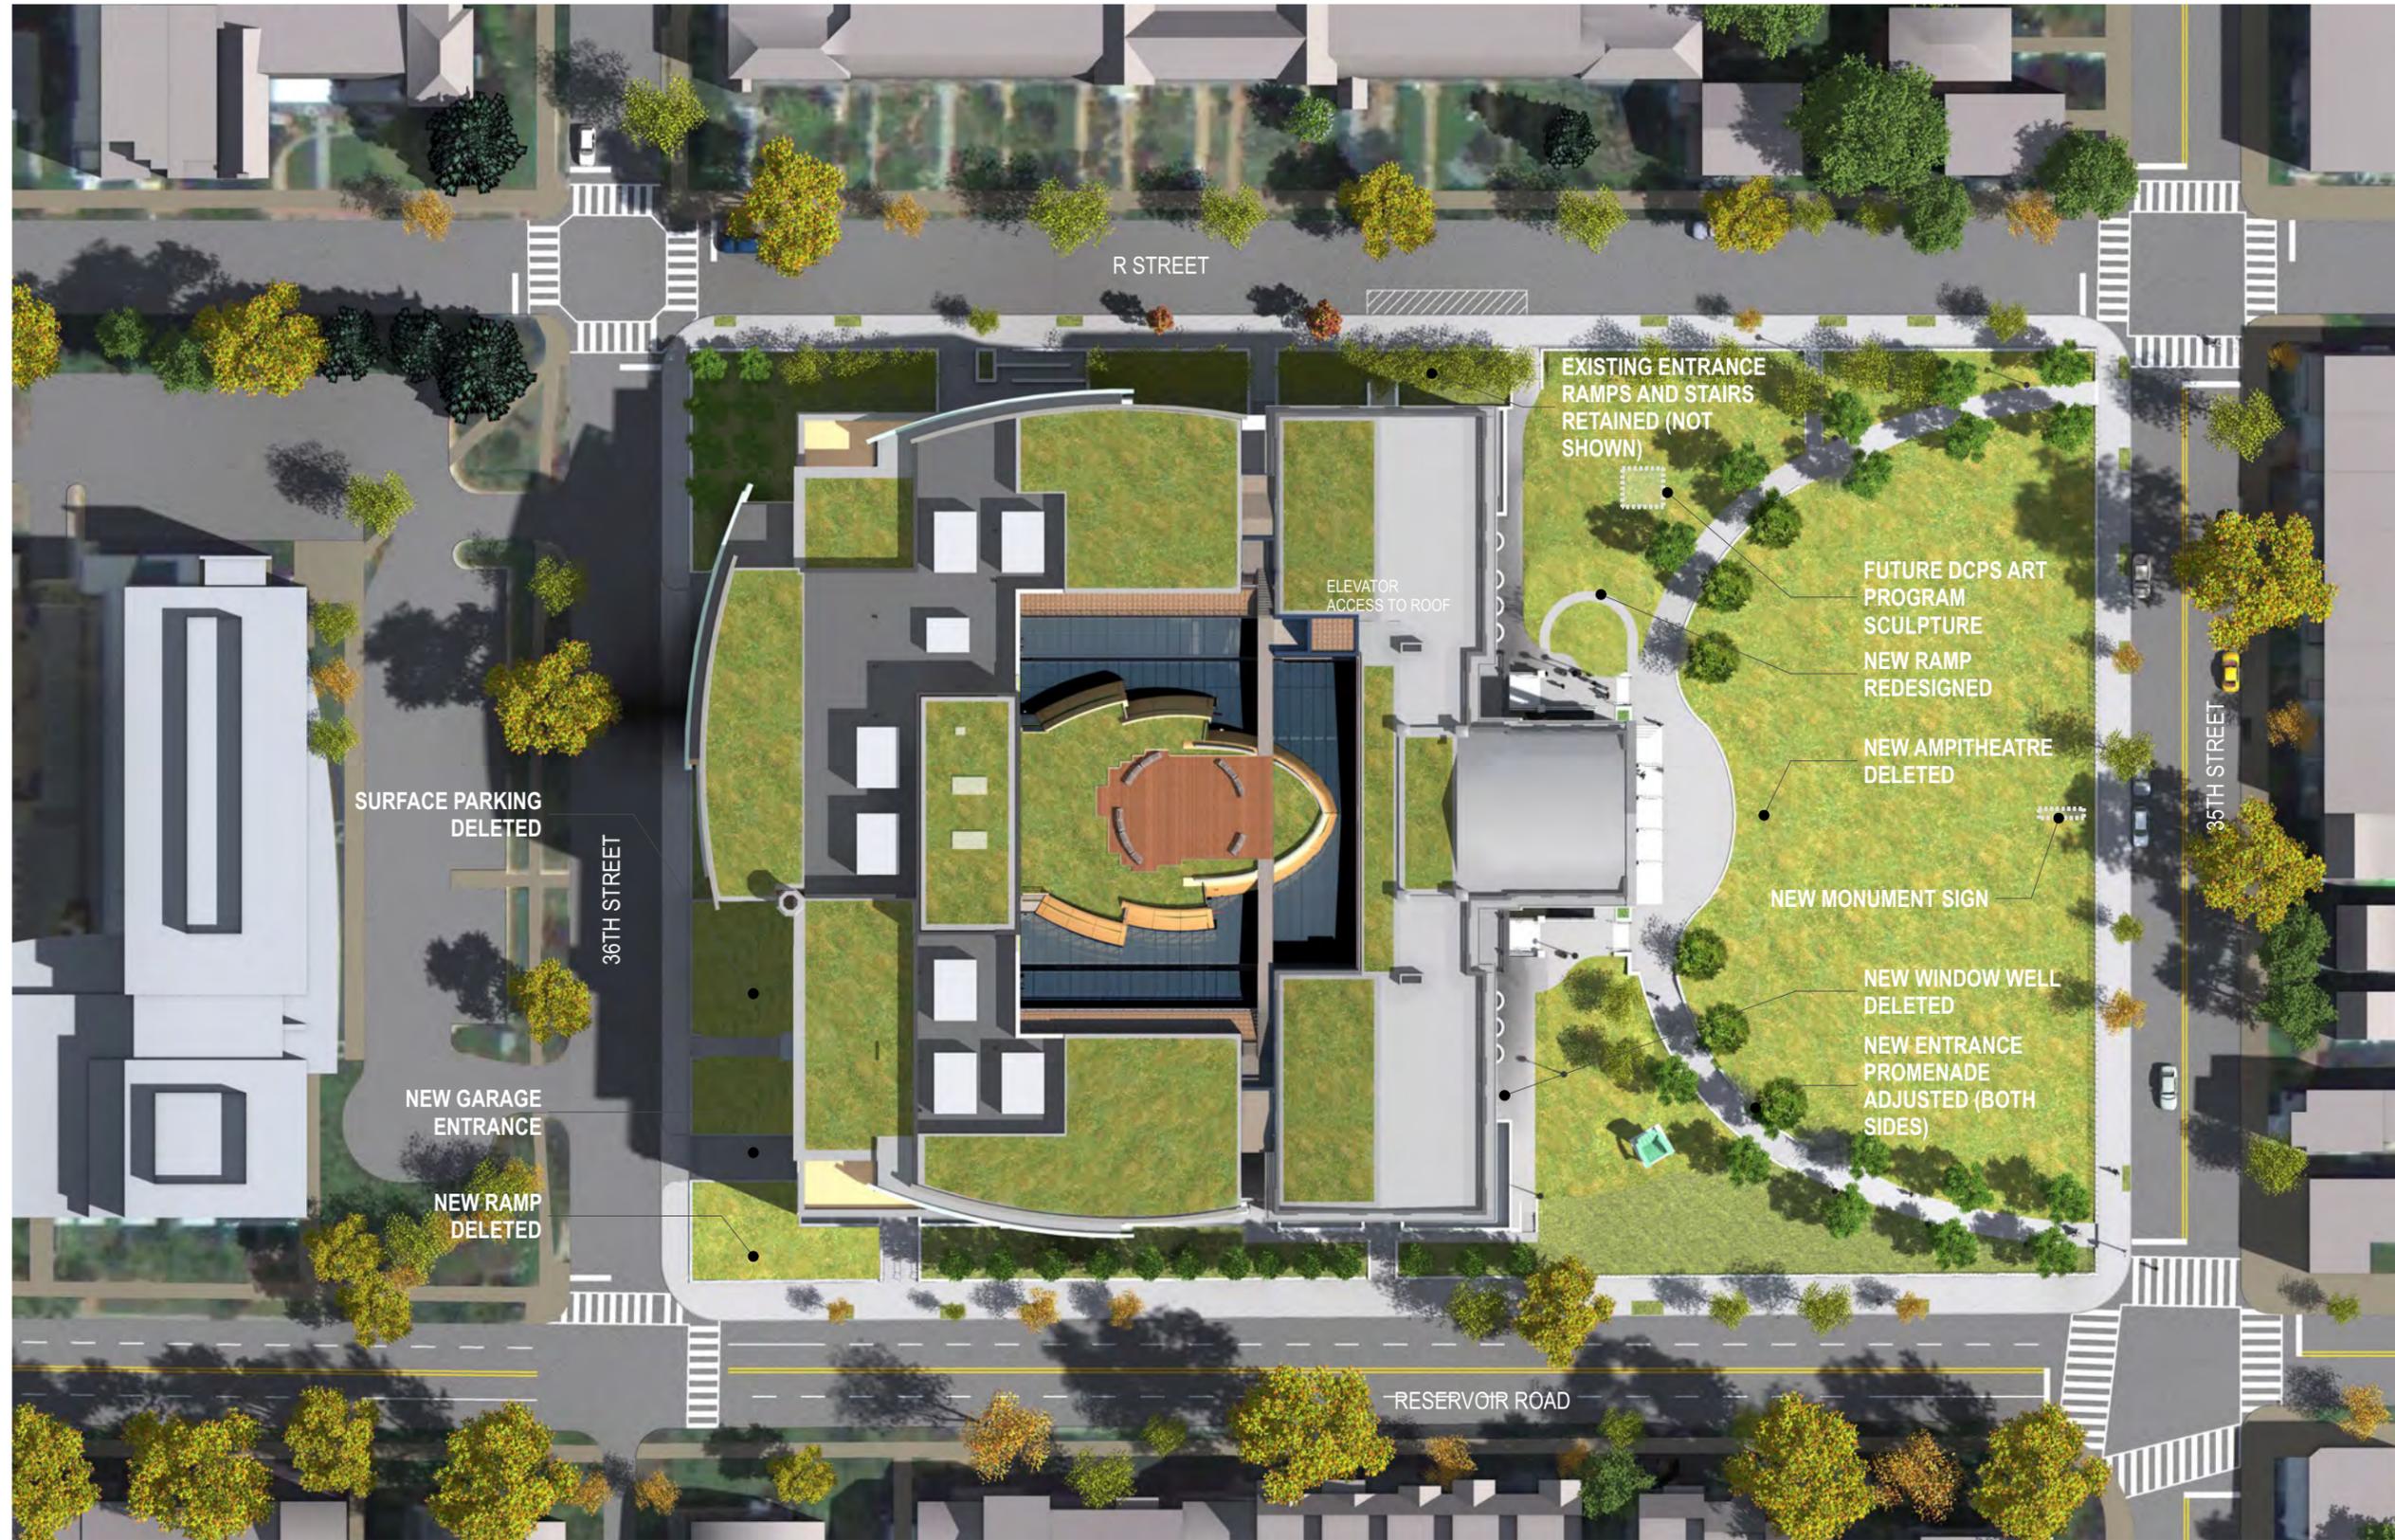

DUKE ELLINGTON
SCHOOL OF THE ARTS
MODERNIZATION

Final/ Permit Submission for Review
Agencies

PROPOSED SITE
PLAN

GCS | SIGNAL | LLC
A JOINT VENTURE






DUKE ELLINGTON
SCHOOL OF THE ARTS
MODERNIZATION

Final/ Permit Submission for Review
Agencies



PREVIOUSLY SUBMITTED EAST ELEVATION

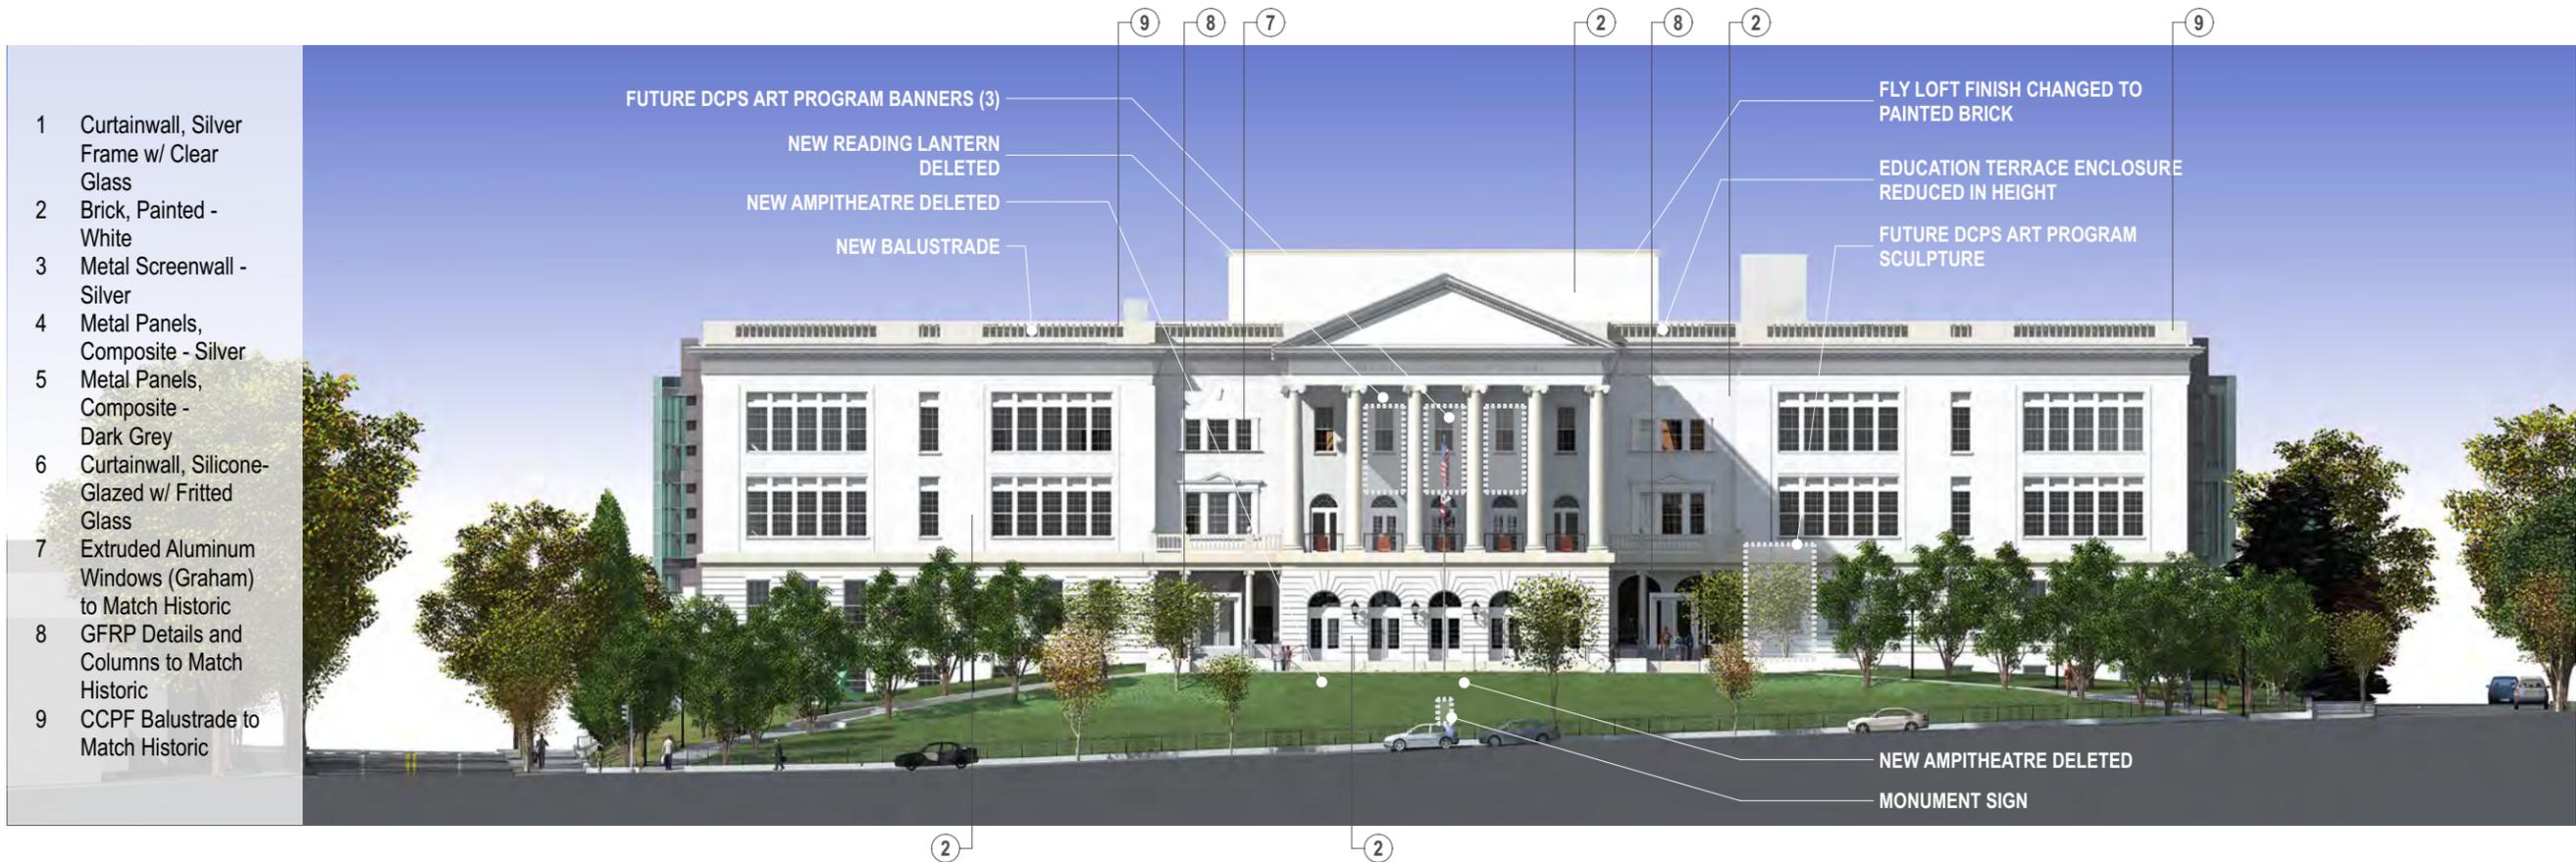

PROPOSED EAST ELEVATION

PROPOSED EAST
ELEVATION

GCS|SIGNAL|LLC
A JOINT VENTURE






DUKE ELLINGTON
SCHOOL OF THE ARTS
MODERNIZATION

Final/ Permit Submission for Review
Agencies



PREVIOUSLY SUBMITTED SOUTH ELEVATION

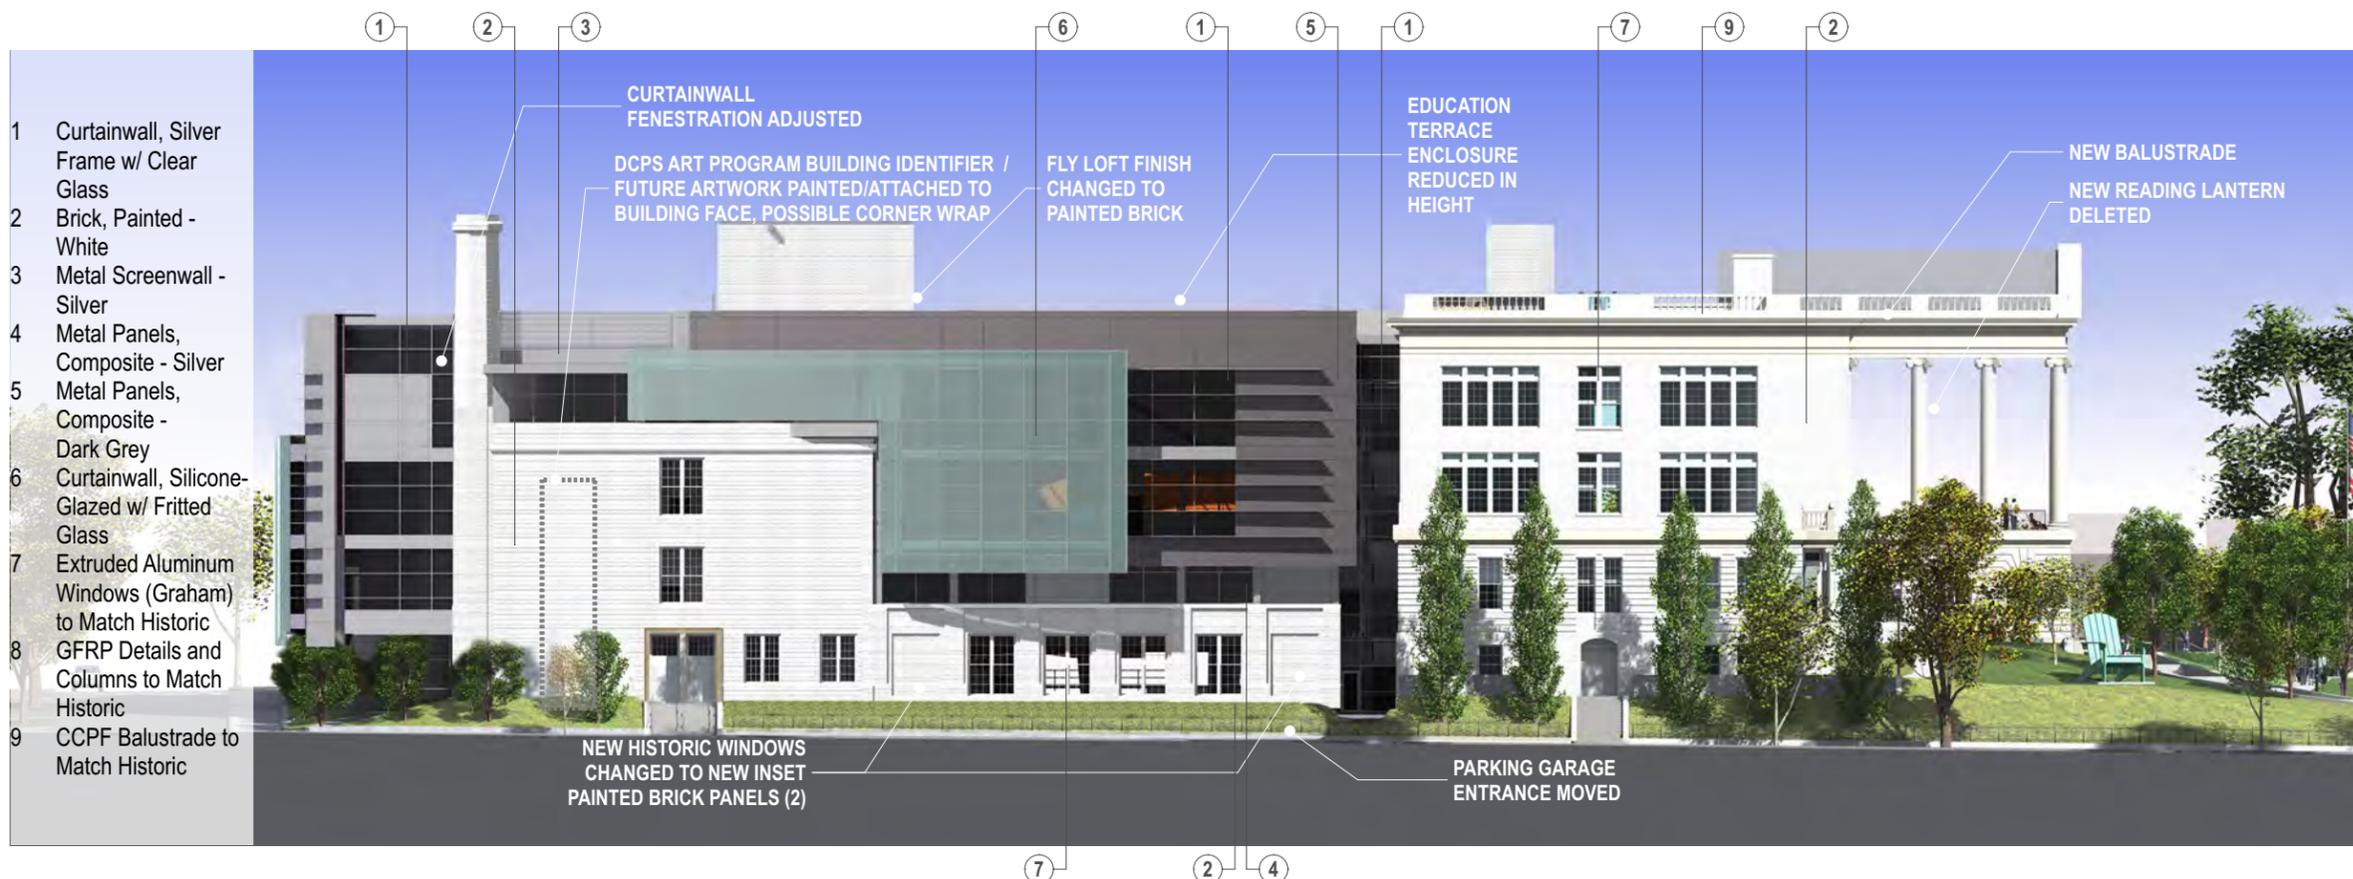

PROPOSED SOUTH ELEVATION

PROPOSED SOUTH ELEVATION

GCS|SIGAL|LLC
A JOINT VENTURE






DUKE ELLINGTON
SCHOOL OF THE ARTS
MODERNIZATION

Final/ Permit Submission for Review
Agencies



PREVIOUSLY SUBMITTED WEST ELEVATION

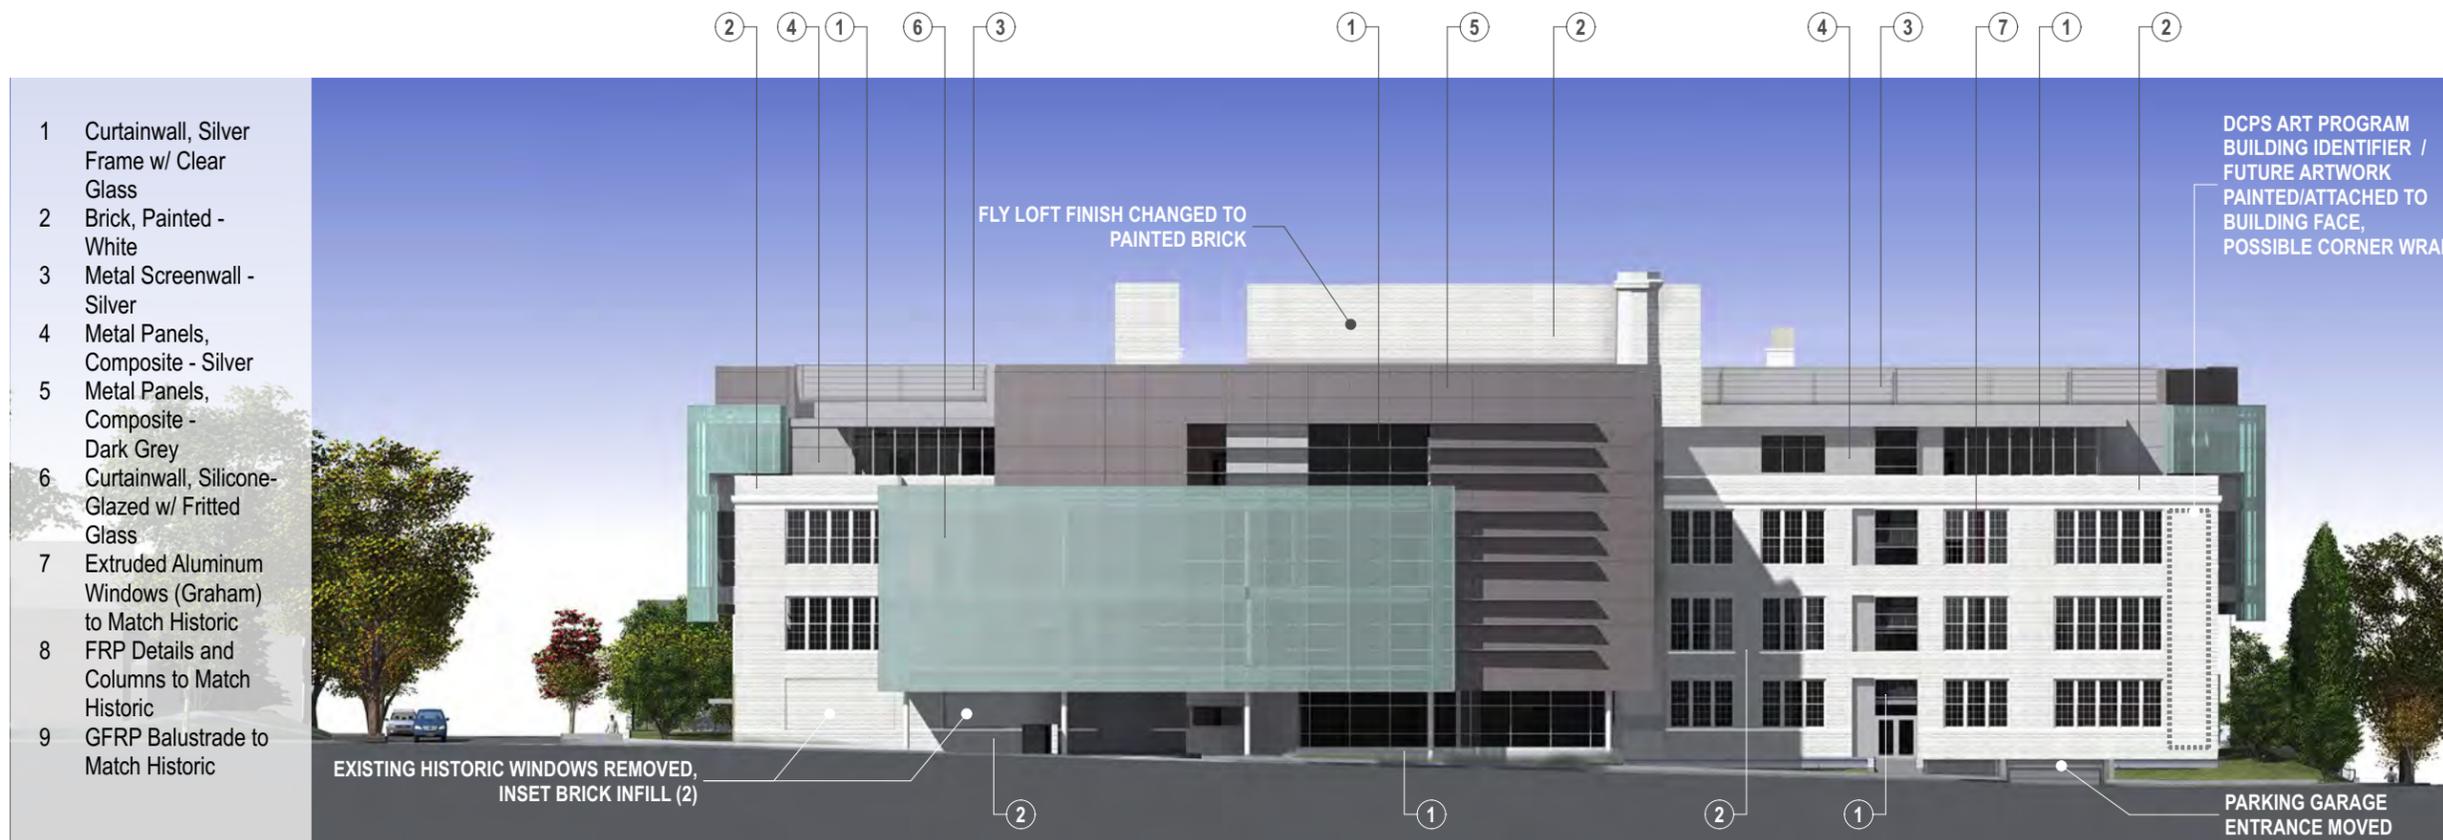

PROPOSED WEST ELEVATION

30

GCS|SIGAL|LLC
A JOINT VENTURE



PROPOSED WEST ELEVATION



DUKE ELLINGTON
SCHOOL OF THE ARTS
MODERNIZATION



PREVIOUSLY SUBMITTED NORTH ELEVATION



- 1 Curtainwall, Silver Frame w/ Clear Glass
- 2 Brick, Painted - White
- 3 Metal Screenwall - Silver
- 4 Metal Panels, Composite - Silver
- 5 Metal Panels, Composite - Dark Grey
- 6 Curtainwall, Silicone-Glazed w/ Fritted Glass
- 7 Extruded Aluminum Windows (Graham) to Match Historic
- 8 GFRP Details and Columns to Match Historic
- 9 CCPF Balustrade to Match Historic

NEW BALUSTRADE

NEW READING LANTERN DELETED

FUTURE DCPS ART PROGRAM SCULPTURE

EXISTING WINDOW/DOOR OPENINGS TO REMAIN
EXISTING ENTRANCE RAMPS AND STAIRS TO REMAIN (NOT SHOWN)

EDUCATION TERRACE ENCLOSURE REDUCED IN HEIGHT
FLY LOFT FINISH CHANGED TO PAINTED BRICK

CURTAINWALL FENESTRATION ADJUSTED
FUTURE DCPS ART PROGRAM ARTWORK PAINTED/ ATTACHED TO BUILDING FACE

NEW HISTORIC WINDOWS CHANGED TO NEW INSET PAINTED BRICK PANELS (2)

Final/ Permit Submission for Review
Agencies

PROPOSED NORTH ELEVATION

PROPOSED NORTH ELEVATION

EXTERIOR FINISH MATERIALS



DUKE ELLINGTON
SCHOOL OF THE ARTS
MODERNIZATION




1 ALUMINUM CURTAINWALL SYSTEM
PREFINISHED KYNAR PAINT SYSTEM - SILVER
CLEAR IGU GLAZING




2 EXISTING BRICK PAINTED WHITE



3 METAL SCREENWALL - SILVER

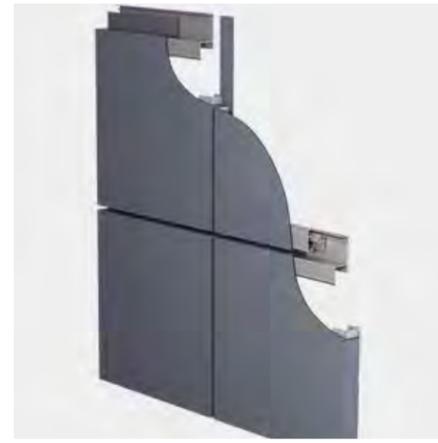

4 COMPOSITE METAL PANEL SILVER

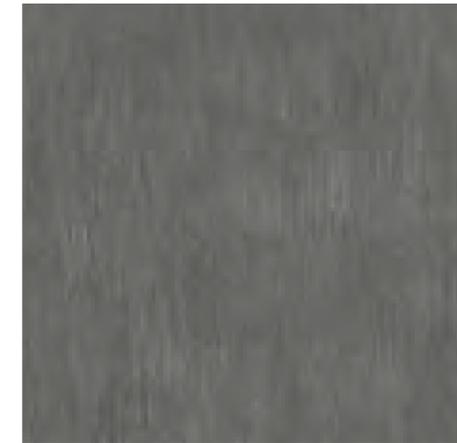

5 COMPOSITE METAL PANEL DARK GREY



6 SILICONE-GLAZED CURTAINWALL GRADUATED FRIT PATTERN



7 EXTRUDED ALUMINUM WINDOWS (GRAHAM) W/ SIMULATED DIVIDED LIGHTS TO MATCH HISTORIC WINDOWS


PREFINISHED KYNAR PAINT SYSTEM



8 GFRP (GLASS FIBER REINFORCED POLYMER) DETAILS AND COLUMNS TO MATCH HISTORIC AT PORTICO



9 CCPF (CLOSED CELL POLYURETHANE FOAM) BALUSTRADE TO MATCH HISTORIC BALUSTRADE AT MAIN ROOF

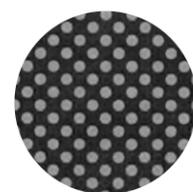

FRIT DOT (40%)

Final/ Permit Submission for Review
Agencies

EXTERIOR MATERIALS